


SECTION A-A  
CLAMP DETAIL

1"x1/8" 316  
STAINLESS STEEL STRAP




STRAP DETAIL

USE 3/8" EXPANSION  
ANCHOR TO ATTACH TO  
EXISTING WALL

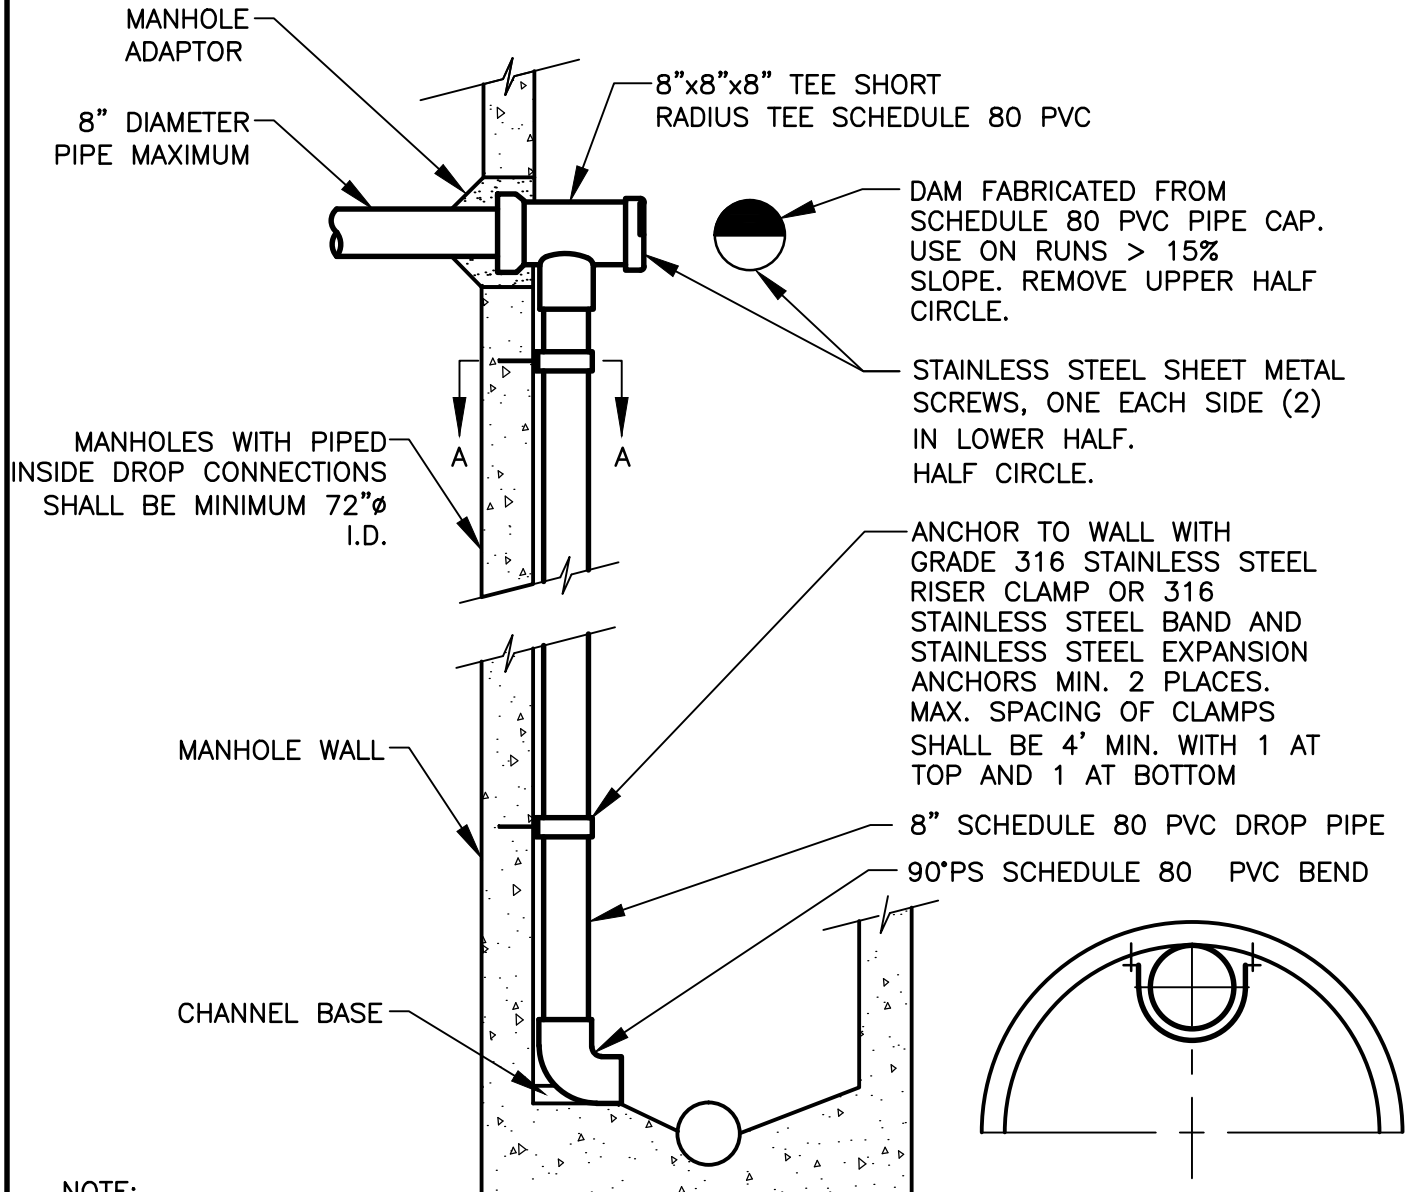

NOTE:  
USE ONLY WHEN CONNECTING  
WITH 8"Ø SANITARY SEWER

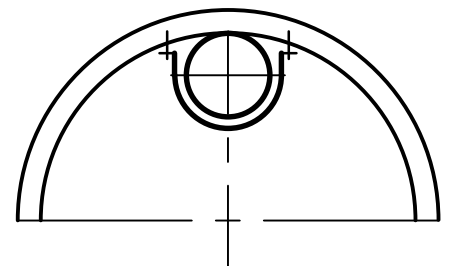

SECTION A-A  
CLAMP DETAIL

THIS DETAIL WAS TAKEN FROM THE CITY OF ATLANTA'S WEBSITE. IT MAY HAVE BEEN MODIFIED AND SHOULD BE REVIEWED THOROUGHLY.

City of Atlanta



## STANDARD DETAILS

### PIPED INSIDE DROP CONNECTION FOR MANHOLES

REV.

DATE: SEPT 2011

ORIG. DATE: NOV 2004

SCALE: N.T.S.

DETAIL NO. SG-G\_MH006